

# MARION COUNTY SURVEYOR'S OFFICE


## SECTION CORNER RECORD

DEBRA S. JENKINS  
MARION COUNTY SURVEYOR

SEC. 8 TWN. 14<sub>N</sub> RNG. 4<sub>E</sub>

BRYAN F. CATLIN, PLS  
TECHNICAL SUPERVISOR

Date: 5-12-09  
Party Chief: Greene  
Crew: Taylor  
Type of Marker: RR spike with cut 'x' 2" down  
Method of Establishment: County: 7-21-1993  
IN S.P.C. E Zone, NAD 83  
Name: 14040804  
N: 491 233.753 7(m)  
E: 61 054.416 6(m)

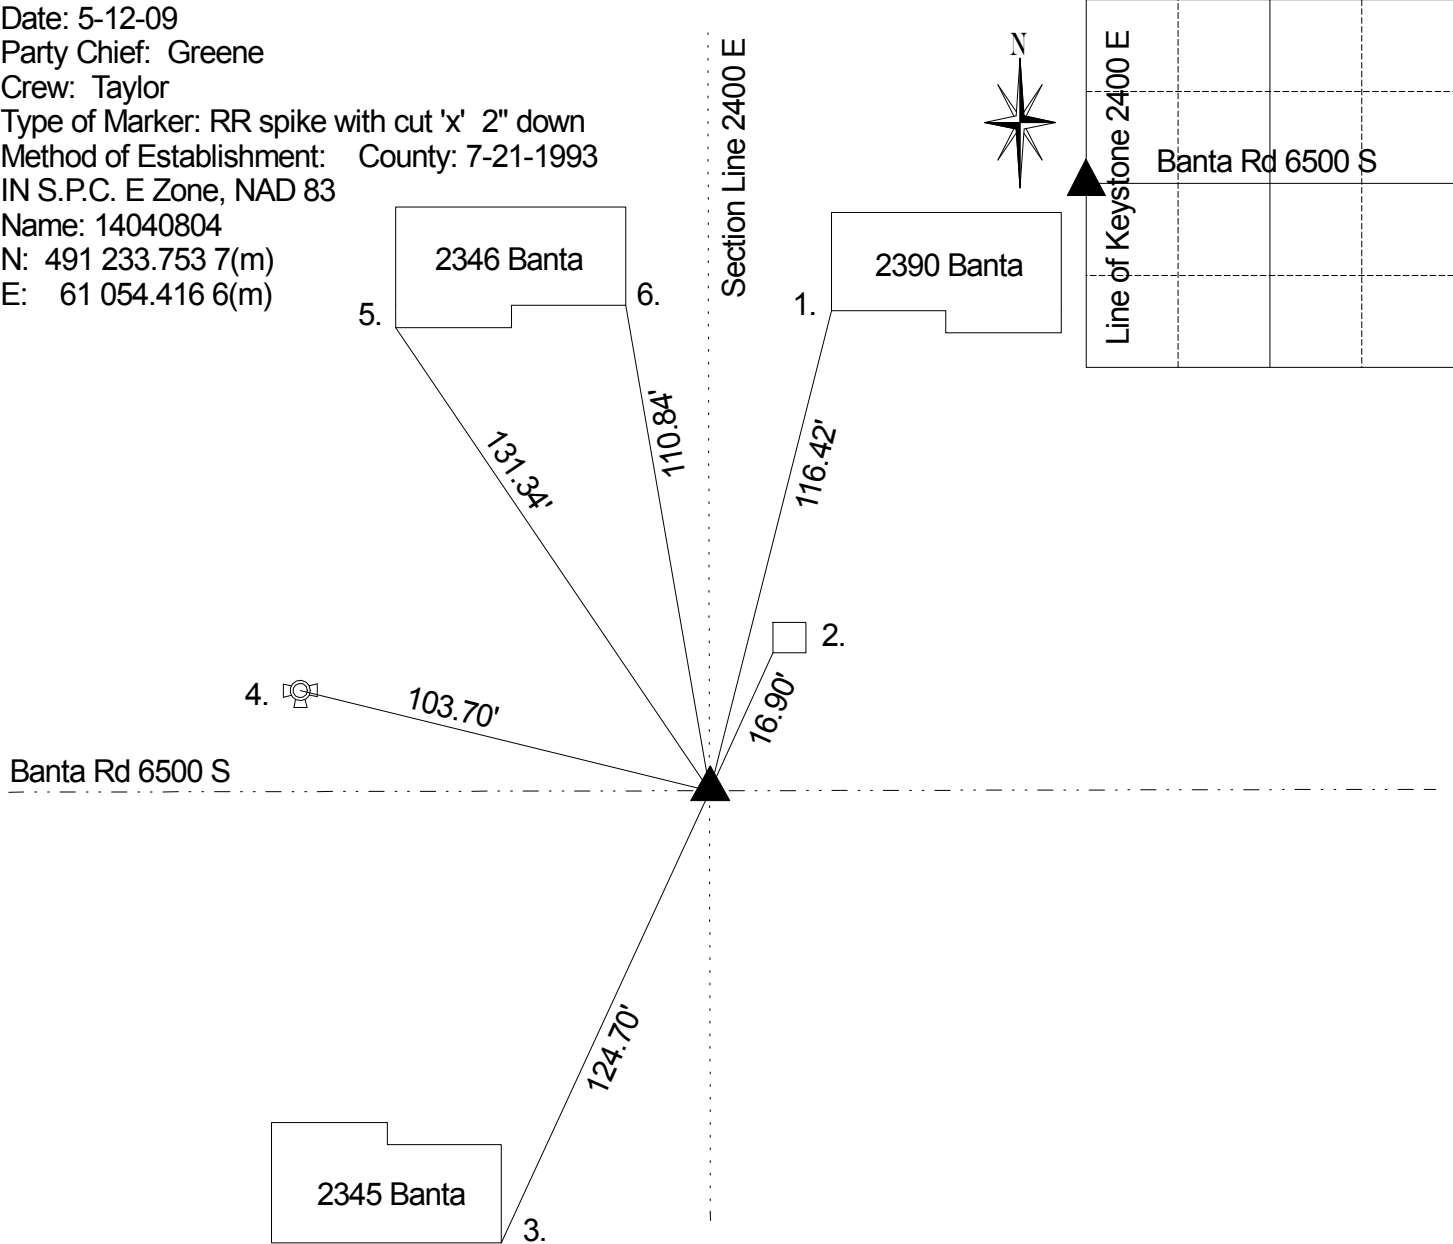

Corner originally set as a post in 1820 by John Hendricks with the following witnesses: 14" beech bearing N 61 E 19 links and a 12" cherry bearing N 79 W 24 links. ( Marion County Atlas p. 9) A survey by D.H. Fatout on October 4, 1883 indicates a set rock with no witnesses.(Perry Legal Book p. 7) A survey by Paul Julian on May 16,1894 indicates a rock previously set.( Perry Legal Book p.50) Corner referenced by Unversaw on 8/3/1955 and called a RR spike. Corner referenced by Fortner on 8/23/74 and called a brass plug in concrete. Corner referenced by Gries on 6/24/87 and called a brass plug. Corner excavated on 7/21/93 by Wilcoxon and concrete was found but no sign of brass plug. A RR spike was set at surface. Corner referenced by Kiste on 7/29/1999 and called a RR spike. Corner referenced by Kiste on 2/26/2004 and called a RR spike. Corner referenced by Greene on 5/12/09 and called a RR spike 2" down.

REF.	DISTANCE	DESCRIPTION
1.	116.42'	SW corner 2390 Banta (stone)
2.	16.90'	SW storm inlet grate
3.	124.70'	SE 2345 Banta Garage 6' up
4.	103.70'	Top nut of fire hydrant
5.	131.34'	SW 2346 Banta Garage
6.	110.84'	SE 2346 Banta House